

Professional Stamp

SDCI Review Stamp

**800 Columbia Street**

800 Columbia Street  
Seattle, WA 98104

Submittal

**Design Development**

SDCI Permit Numbers

6319280 Construction & Development Permit  
6587689 Shoring & Mass Excavation Permit  
6587690 Phase I: Foundations & Structure to Grade  
6587691 Phase II: Structural Completion  
6587692 Phase III: Architectural Completion

Revisions

No.	Date	Description

Drawn

Checked

LMN Proj No 15048

Date


07/13/2017

Sheet Title


**Building Sections**

Sheet Number

**A402**

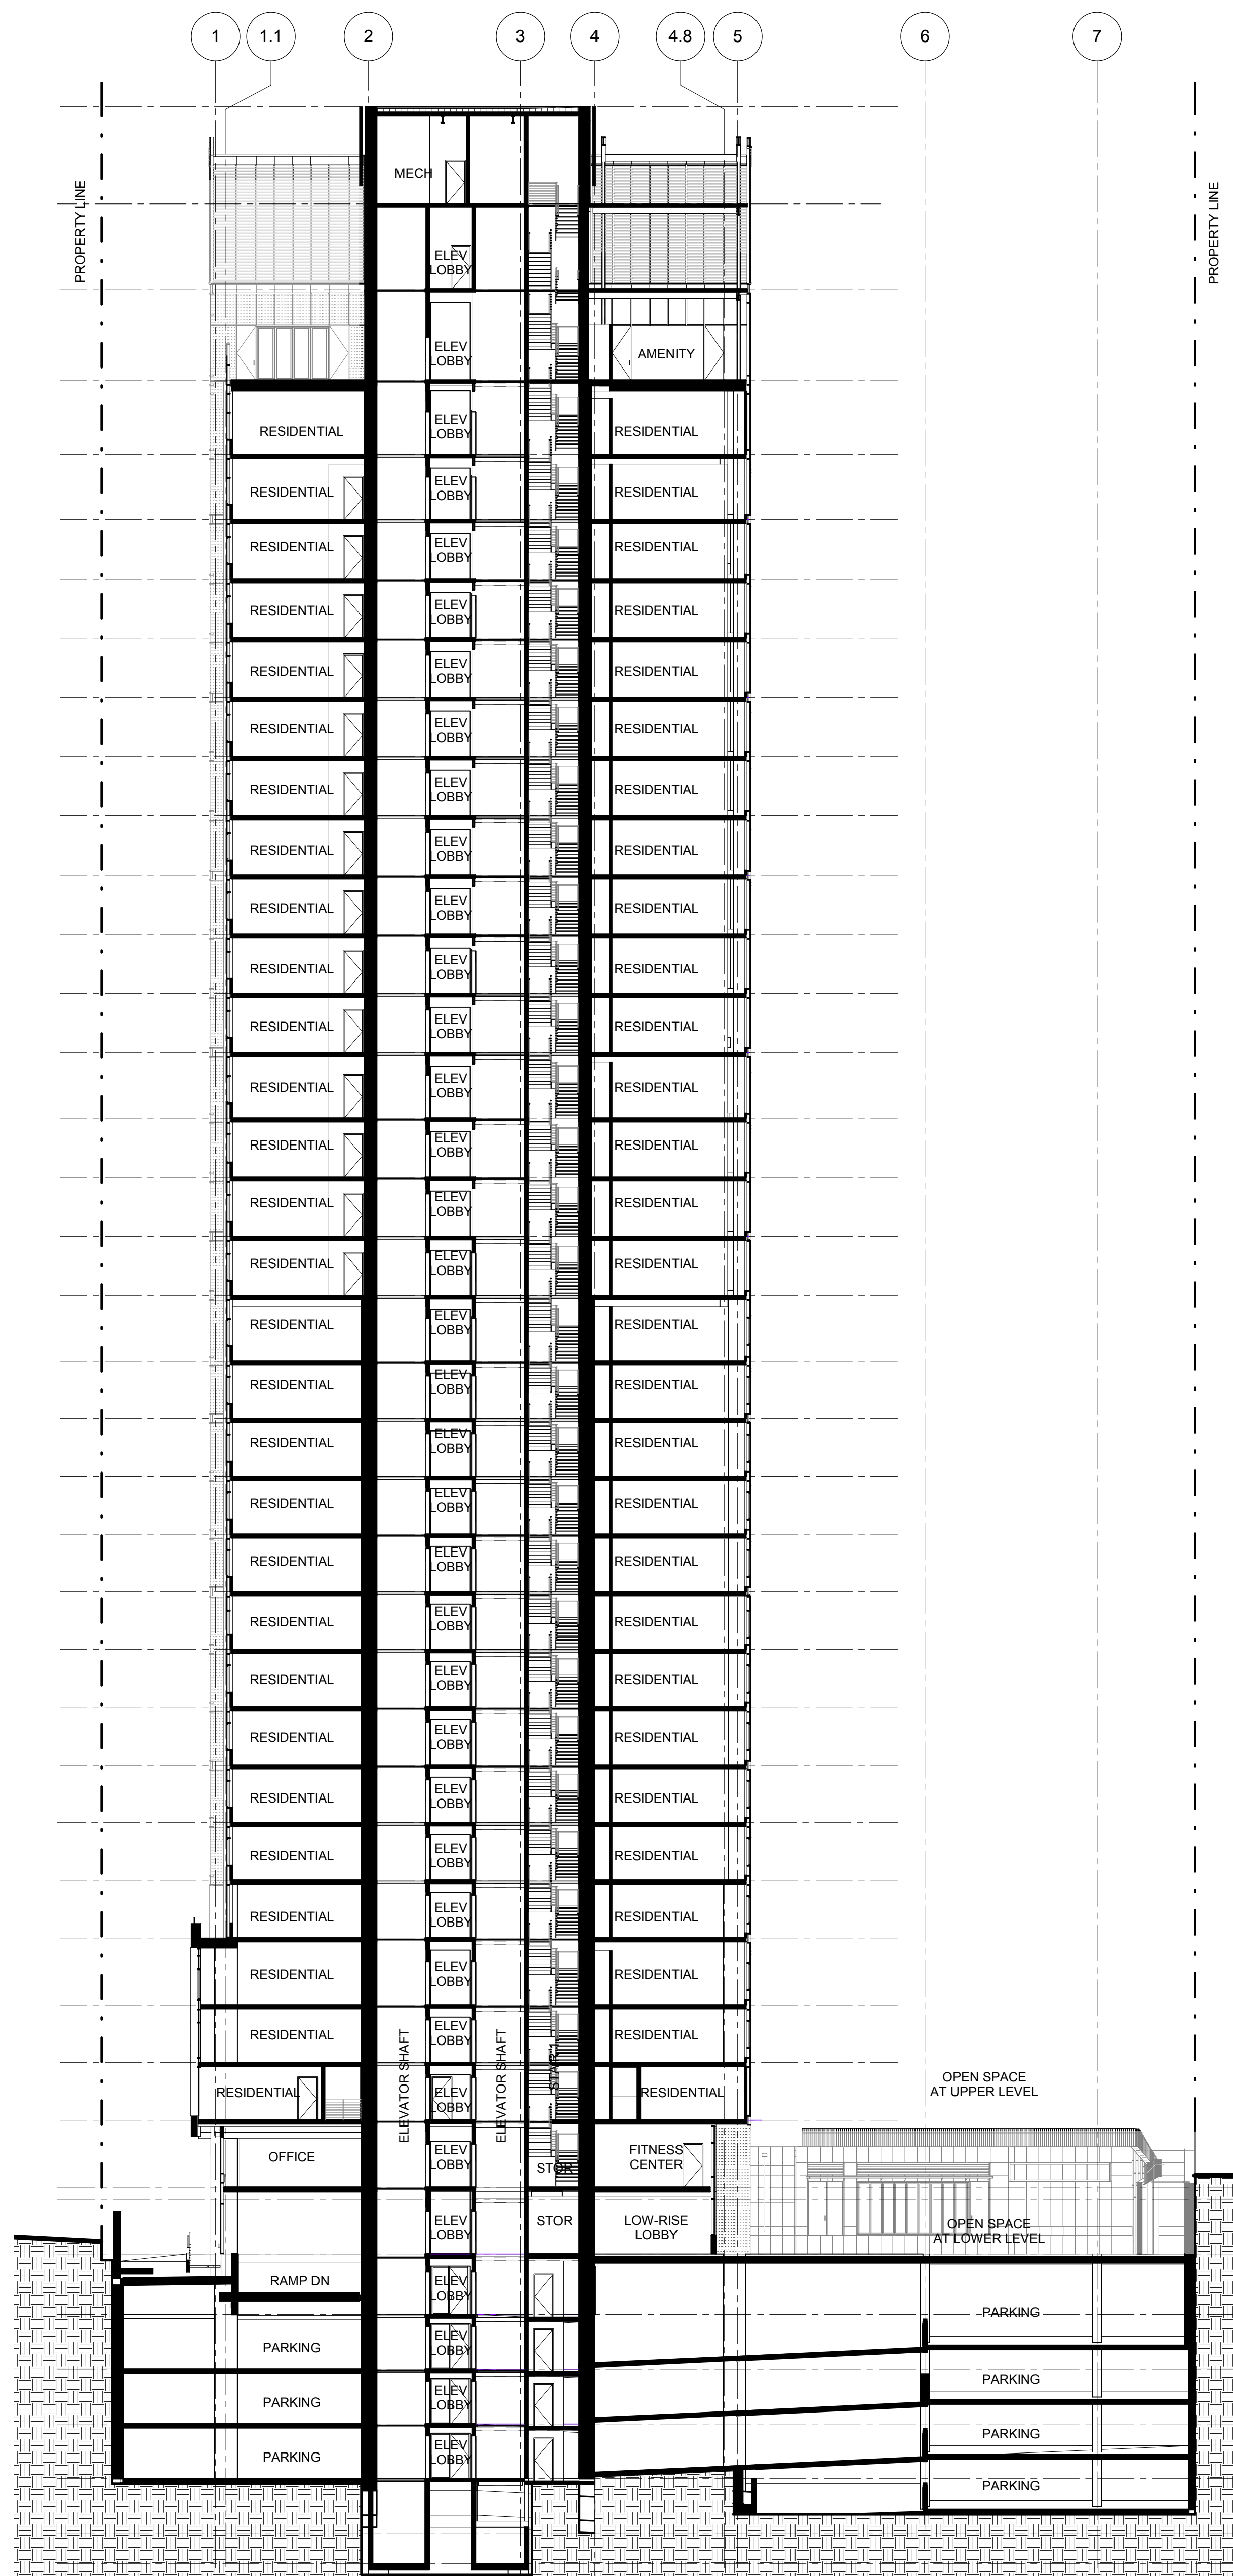

**1 NORTH-SOUTH BUILDING SECTION THRU TOWER**  
1/16" = 1'-0"

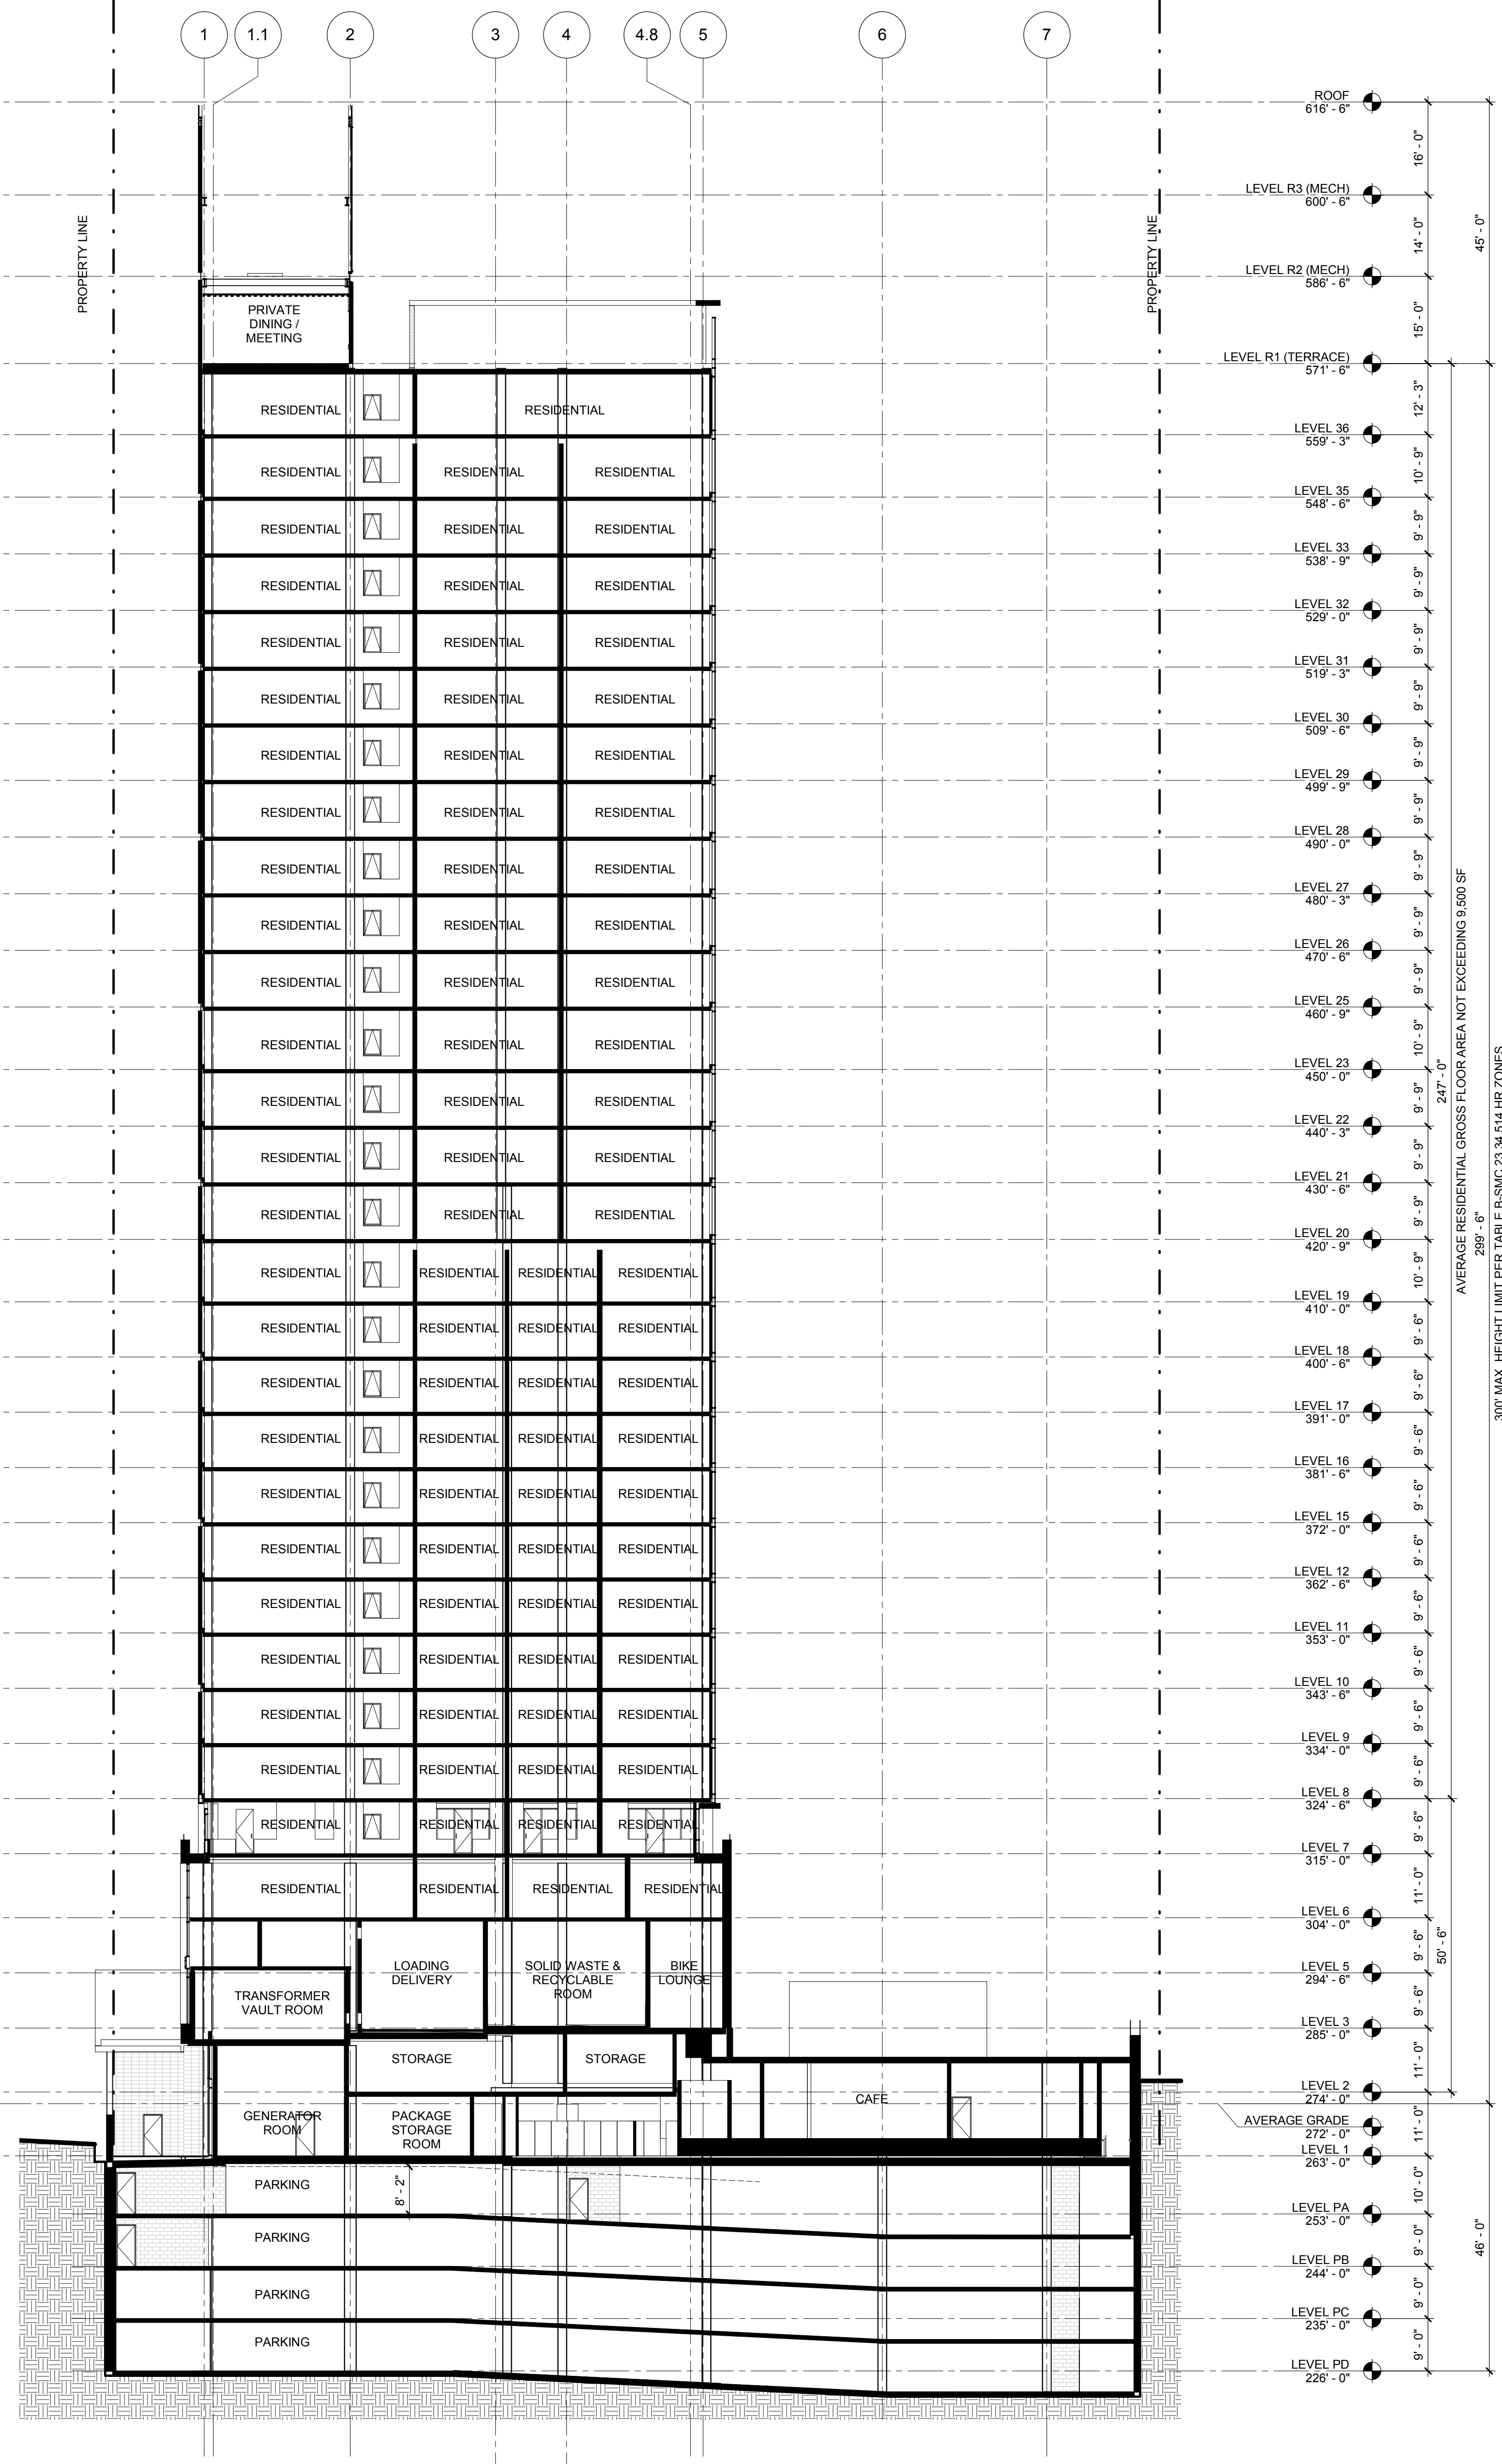

**2 NORTH - SOUTH SECTION THRU OPEN SPACE PARK**  
1/16" = 1'-0"

